



**24"X24"X16" NON-METALIC WEATHERPROOF ENCLOSURE
 W/ 3/4"X22"X22" PLYWOOD BACKBOARD, WALL, FRAME OR POLE
 MOUNTABLE**

BOTTOM VIEW OF 24"X24"X16" CABINET

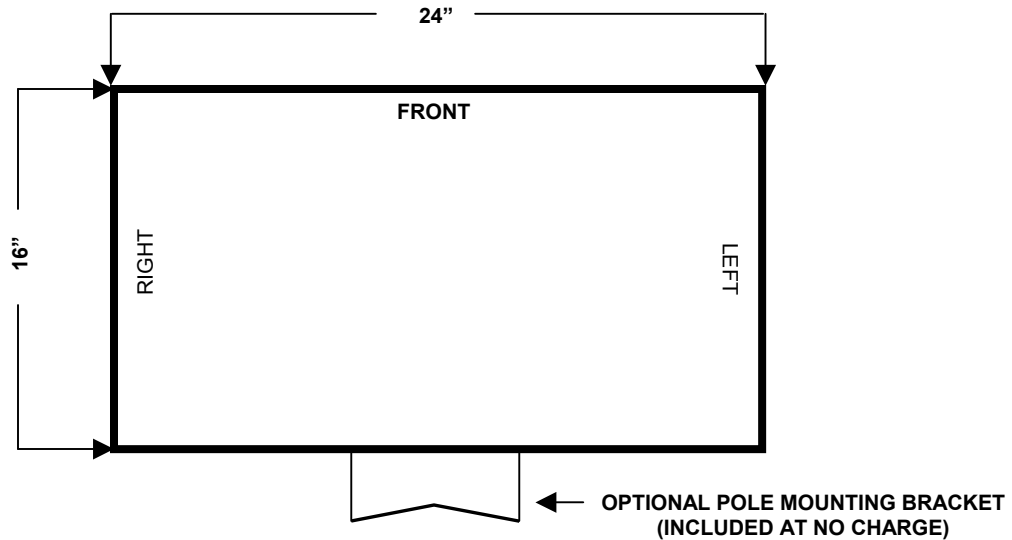

UNI-STRUT (FRAME) MOUNTING

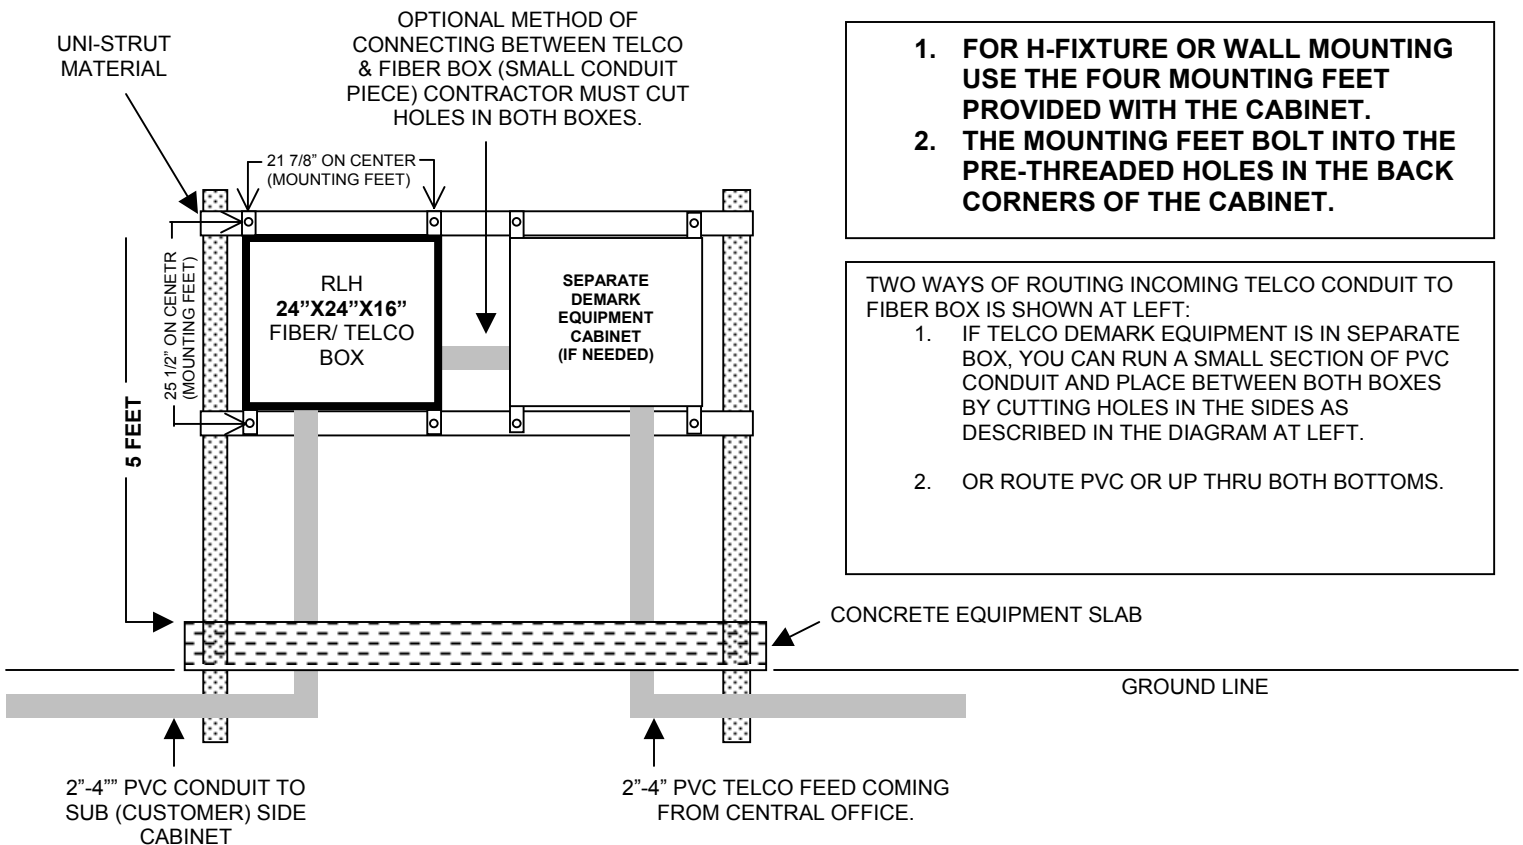

1. **FOR H-FIXTURE OR WALL MOUNTING USE THE FOUR MOUNTING FEET PROVIDED WITH THE CABINET.**
2. **THE MOUNTING FEET BOLT INTO THE PRE-THREADED HOLES IN THE BACK CORNERS OF THE CABINET.**

- TWO WAYS OF ROUTING INCOMING TELCO CONDUIT TO FIBER BOX IS SHOWN AT LEFT:
1. IF TELCO DEMARK EQUIPMENT IS IN SEPARATE BOX, YOU CAN RUN A SMALL SECTION OF PVC CONDUIT AND PLACE BETWEEN BOTH BOXES BY CUTTING HOLES IN THE SIDES AS DESCRIBED IN THE DIAGRAM AT LEFT.
 2. OR ROUTE PVC OR UP THRU BOTH BOTTOMS.